


**PROPOSED OFFICE FIT-OUT AND RENOVATION WORKS AT  
USHURU PENSION TOWERS BUILDING, ELGON ROAD, UPPER HILL,  
NAIROBI FOR KENYA REVENUE AUTHORITY.**



OCTOBER 2020

ARCHITECTS + INTERIOR DESIGNERS

APPENDIX 2

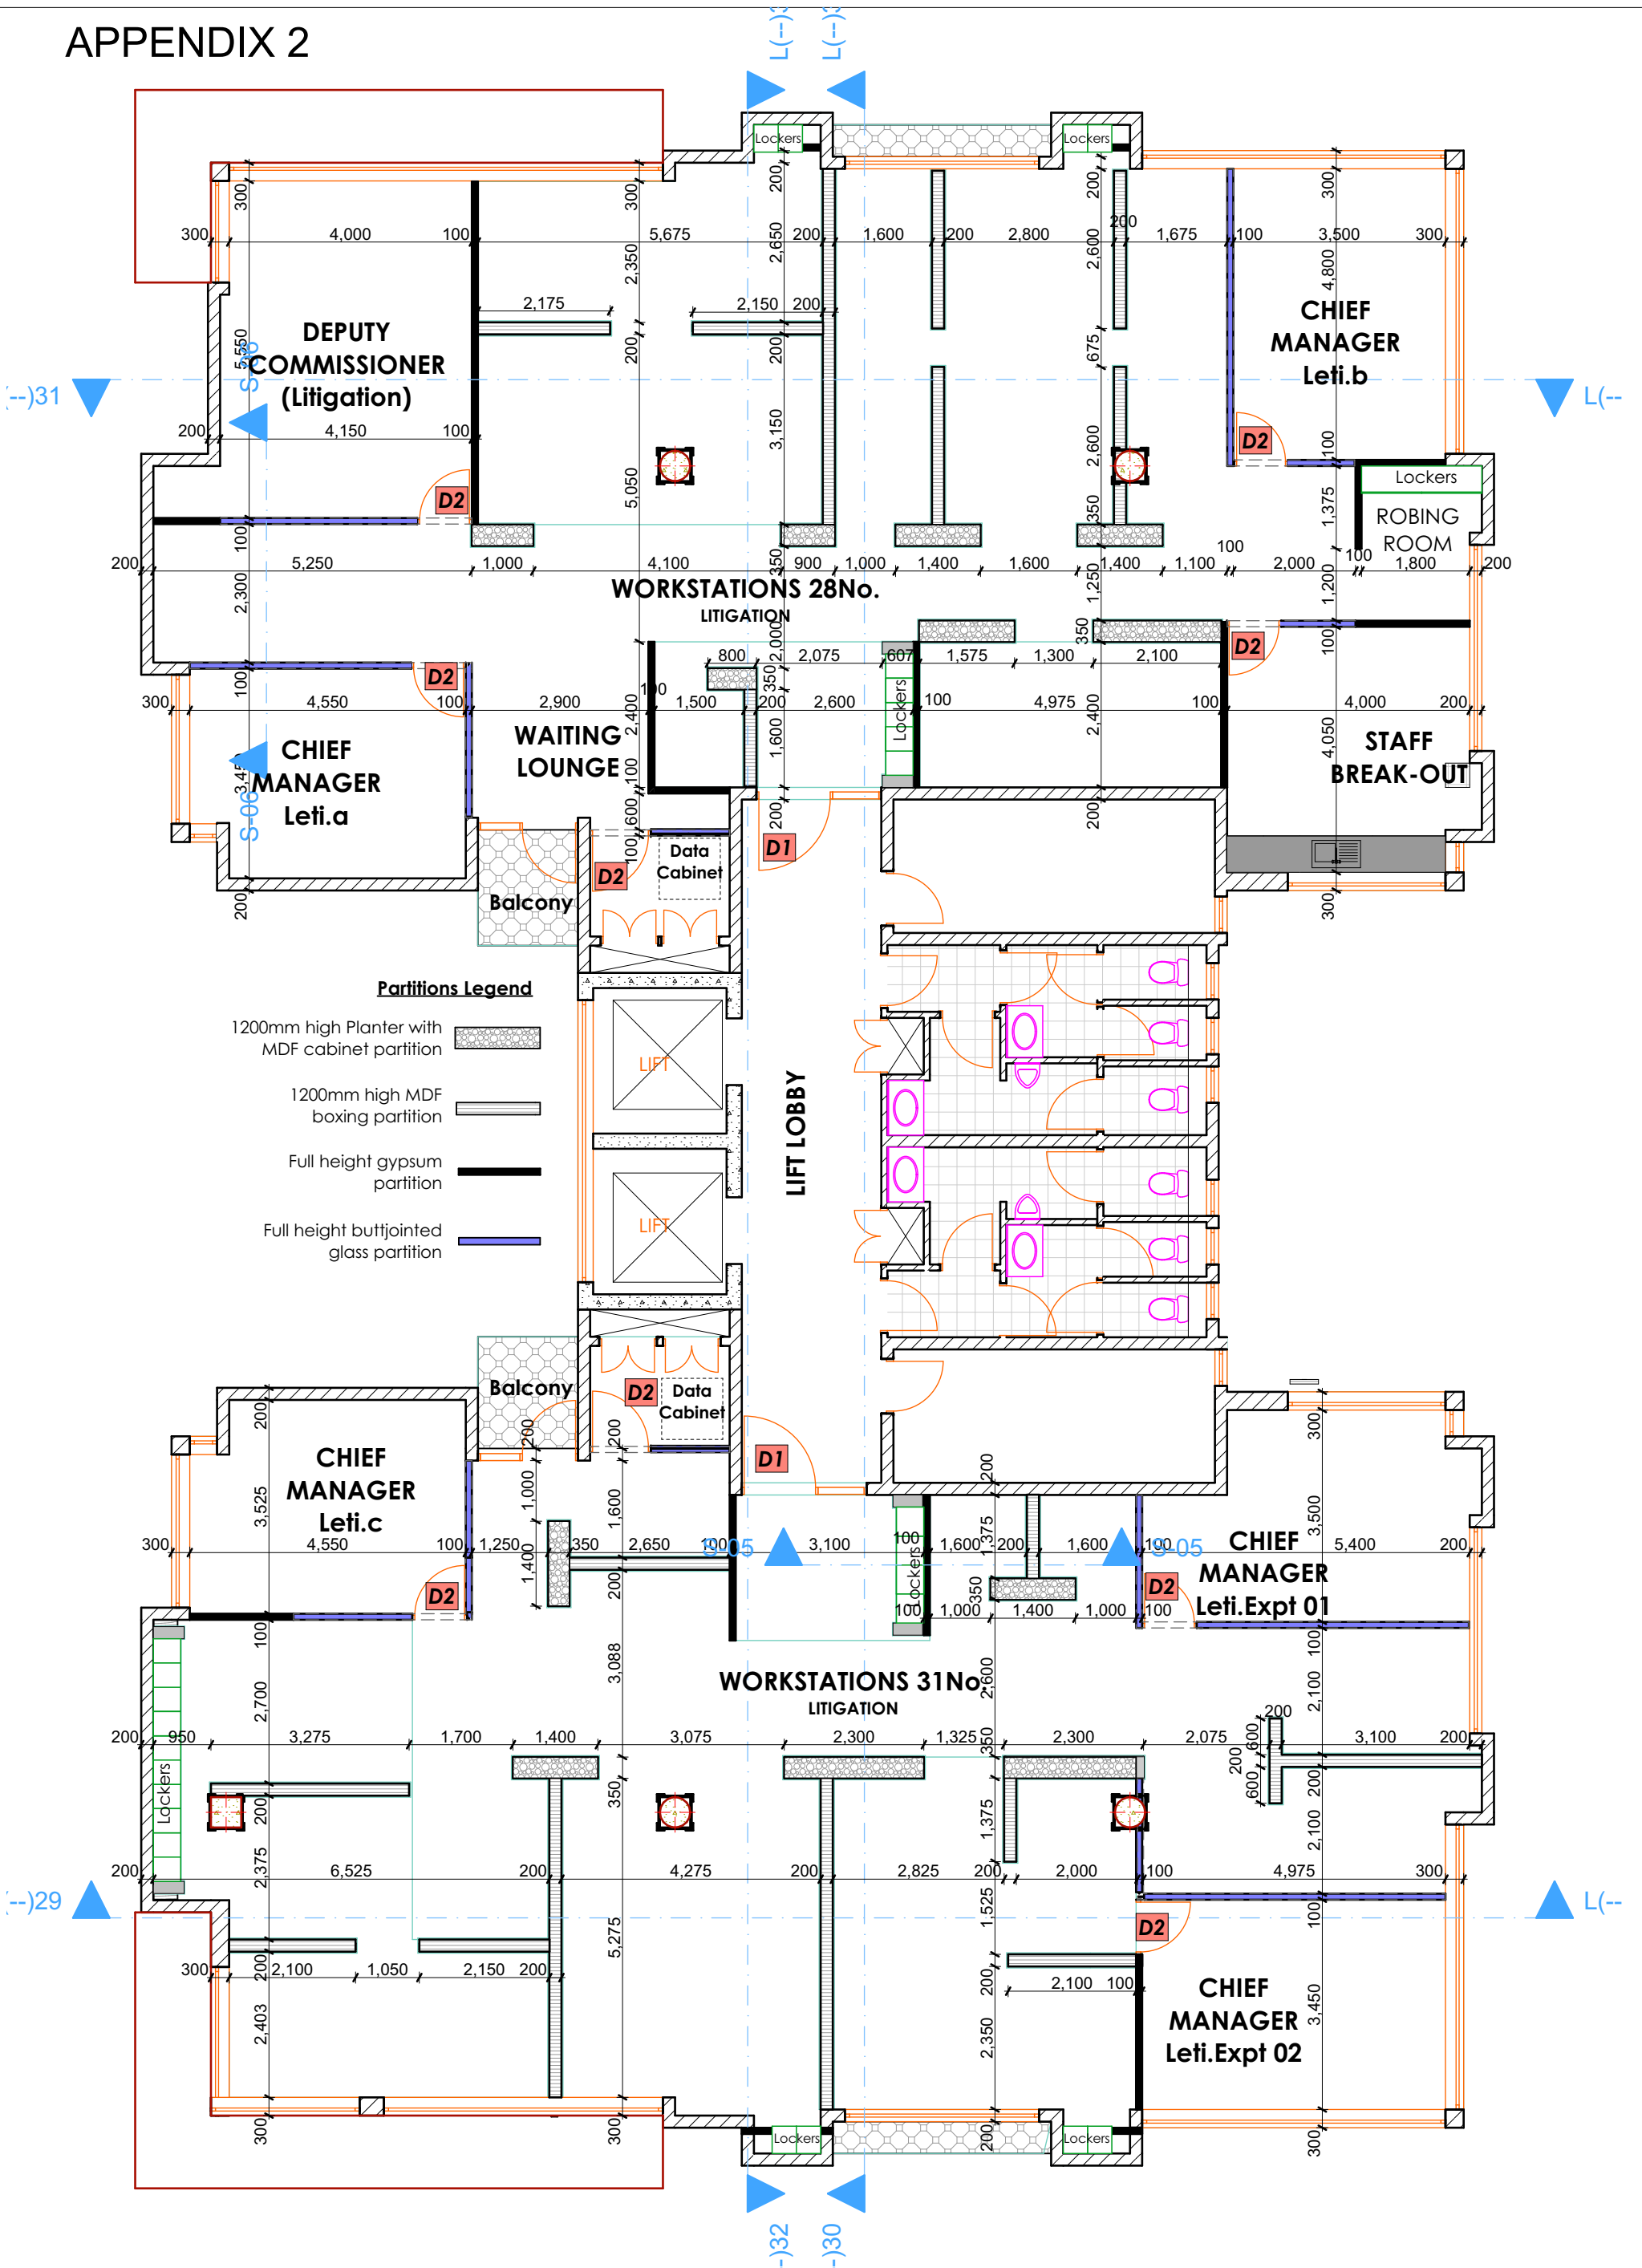


L(--)-03

3rd FLOOR PARTITION

1:100

Architects	Project Title	Architect's Signature:	Revisions		Scale 1:100	Drawing No. & Title 3rd FLOOR PARTITION	
	PROPOSED OFFICE FIT-OUT AND RENOVATION WORKS AT USHURU PENSION TOWERS BUILDING, ELGON ROAD, UPPER HILL, NAIROBI FOR KENYA REVENUE AUTHORITY.		No.	Description		Date	Sheet No. A3/39
	Tender Number	Client's Signature:	NB:		Date 08 October 2020	Job No. #PIn	Revision No.
	KRA/HQS/NCB-011/2020-2021		1. All measurements are shown in millimeters. Measurements should not be scaled off the drawing. 2. The contractor must check and verify all levels and dimensions before commencing any work. Any discrepancy must be reported to the Architect.		Drawn By T.K.M		
	Client K.R.A						

# APPENDIX 2

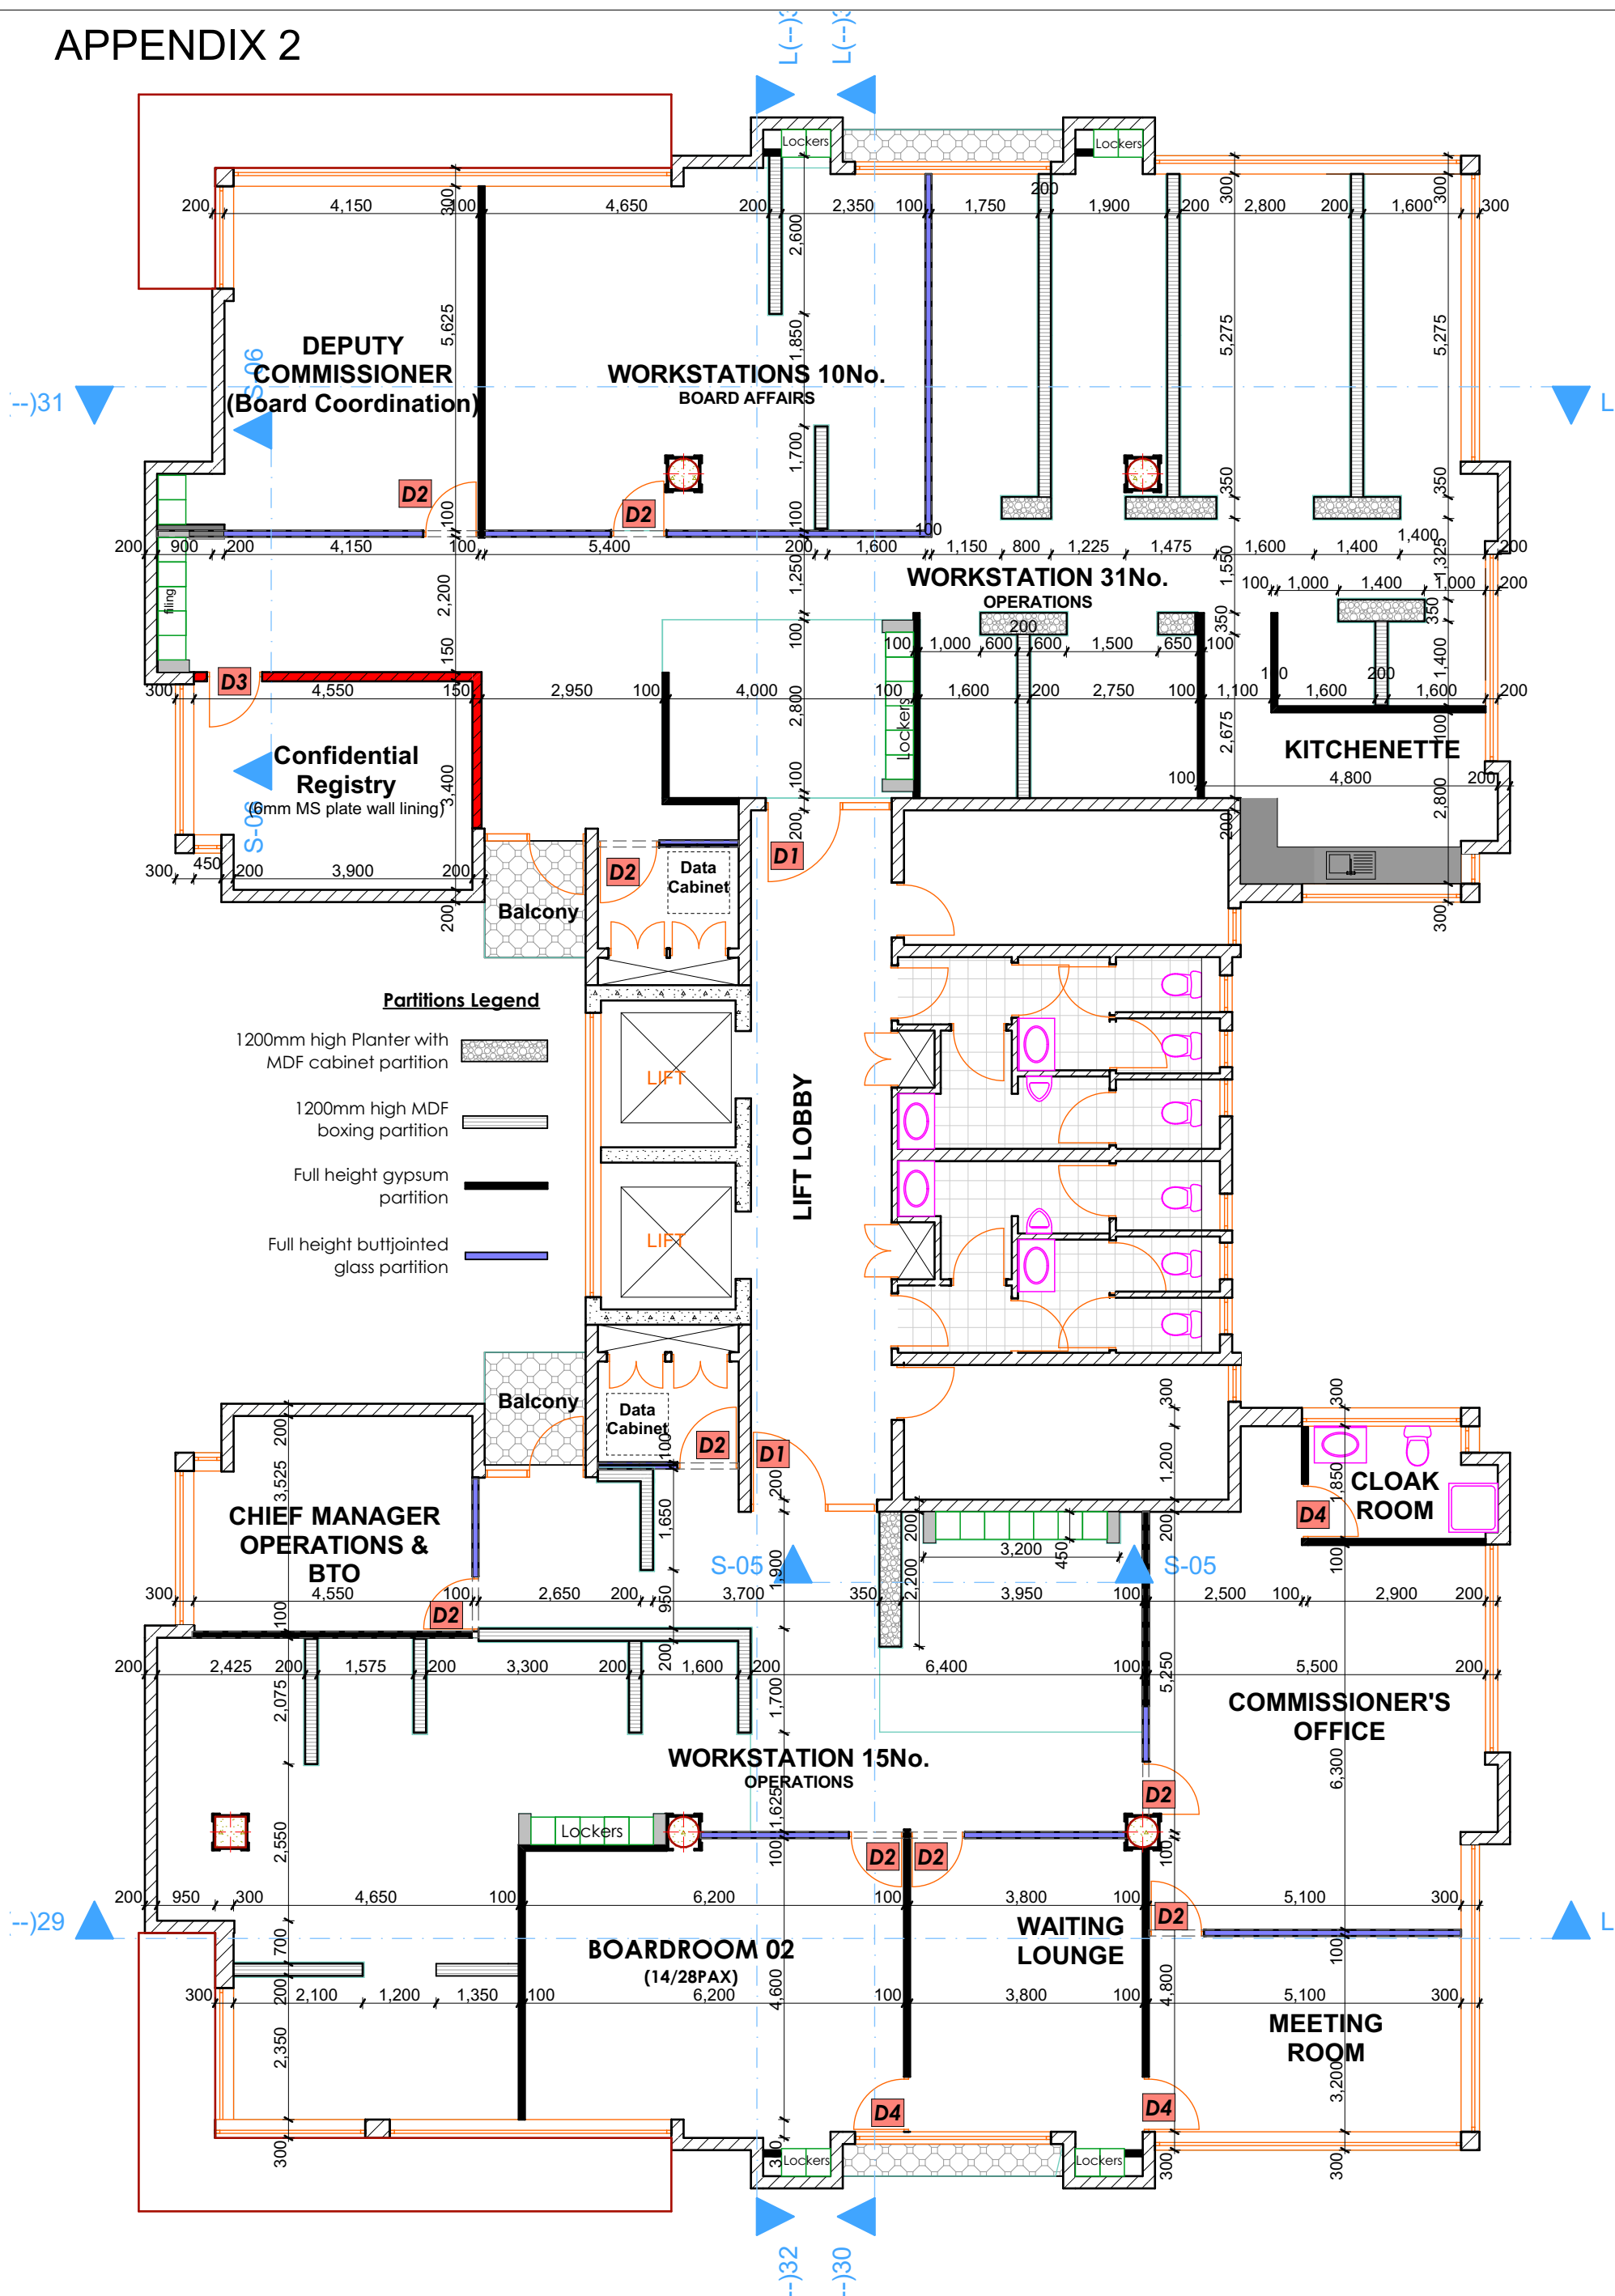

### Partitions Legend

- 1200mm high Planter with MDF cabinet partition
- 1200mm high MDF boxing partition
- Full height gypsum partition
- Full height buttjointed glass partition

L(-)05

## 5th FLOOR PARTITION

1:100

Architects	Project Title	Architect's Signature:	Revisions		Scale 1:100	Drawing No. & Title	
	PROPOSED OFFICE FIT-OUT AND RENOVATION WORKS AT USHURU PENSION TOWERS BUILDING, ELGON ROAD, UPPER HILL, NAIROBI FOR KENYA REVENUE AUTHORITY.		No.	Description		Date	5th FLOOR PARTITION
Tender Number	KRA/HQS/NCB-011/2020-2021	Client's Signature:	NB:		Date	Sheet No.	
Client	K.R.A		1. All measurements are shown in millimeters. Measurements should not be scaled off the drawing. 2. The contractor must check and verify all levels and dimensions before commencing any work. Any discrepancy must be reported to the Architect.		08 October 2020	A3/40	
			Drawn By	Checked By	Job No.	Revision No.	
			T.K.M	C.N.M	#PIn		

